


Project Start	24SEP98	ACT	RD
Project Finish	28MAR00	DES	
Data Date	06JUN99	ES	
Run Date	25MAR99	EF	

— Driving relationship  
 - - - Nondriving relationship  
     Critical color

HWY1

C.M. Construction, Inc.  
 Highway Widening  
 Classic Schedule Layout

Sheet 1A of 1C

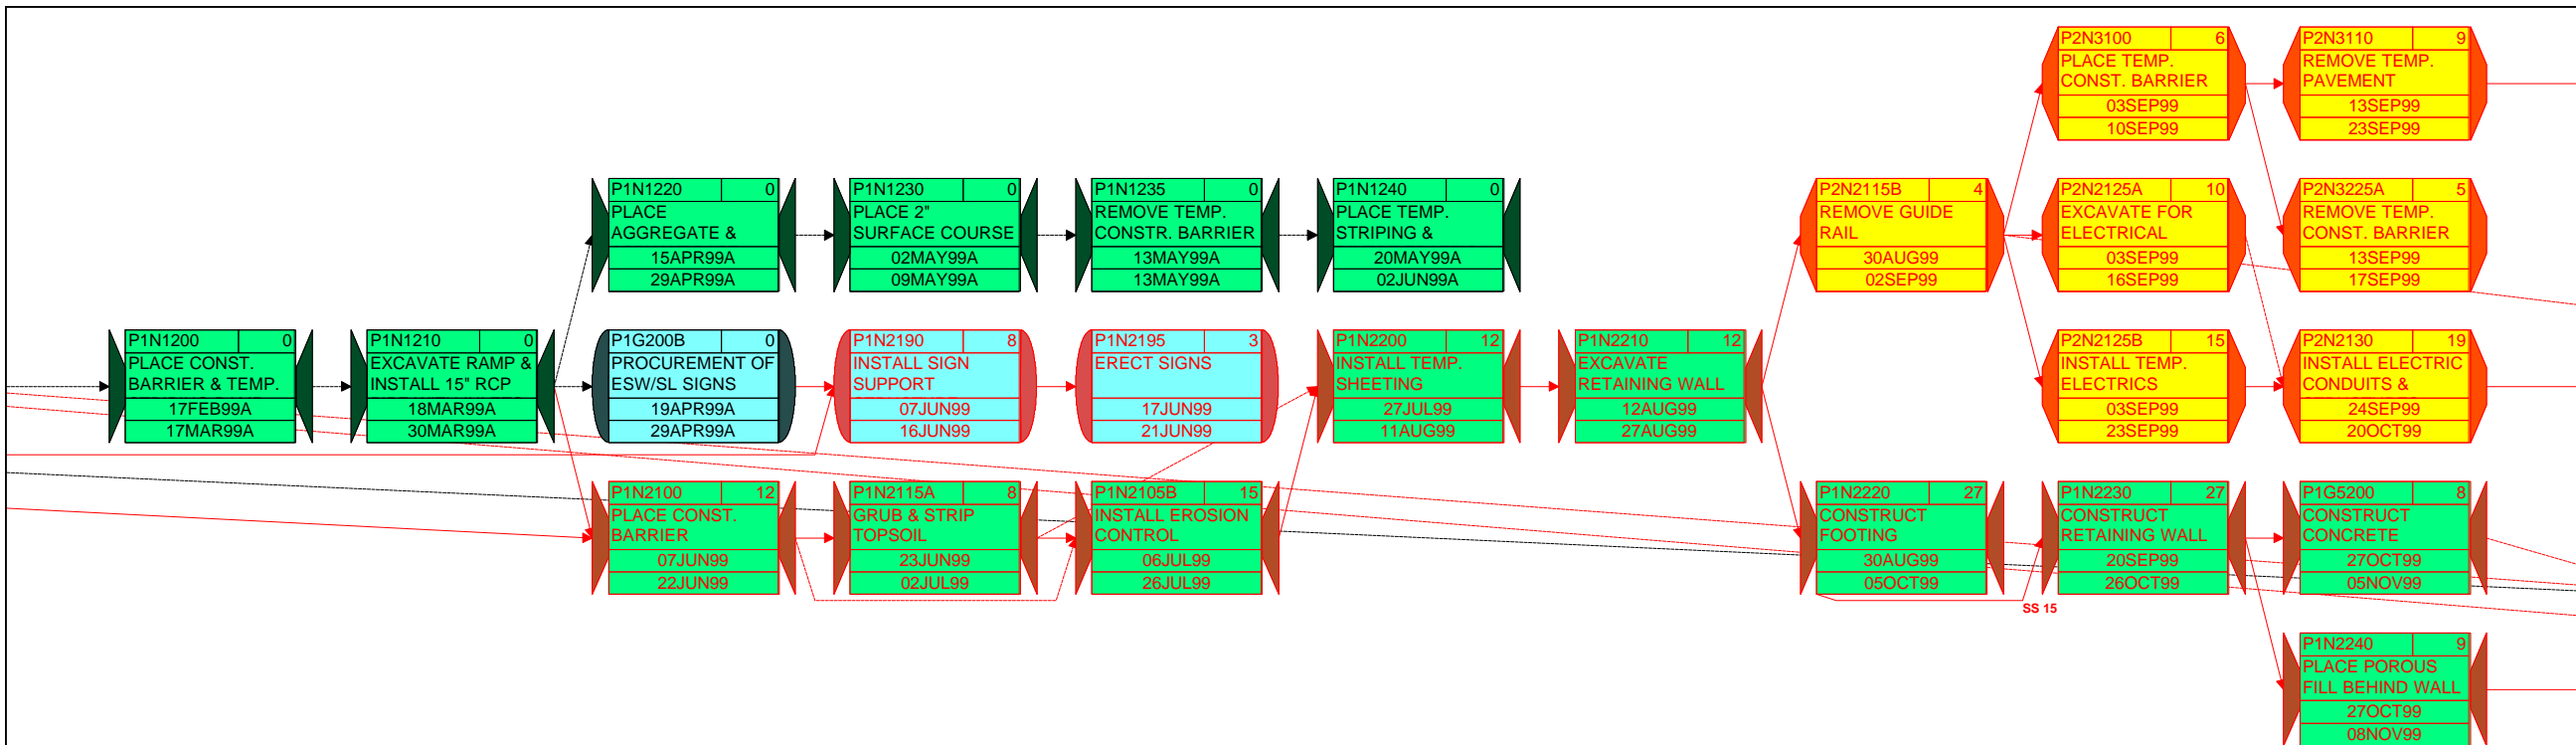


Project Start	24SEP98	ACT	RD
Project Finish	28MAR00	DES	
Data Date	06JUN99	ES	
Run Date	25MAR99	EF	

— Driving relationship  
 - - - Nondriving relationship  
     Critical color

HWY1

C.M. Construction, Inc.  
 Highway Widening  
 Classic Schedule Layout

Sheet 1B of 1C

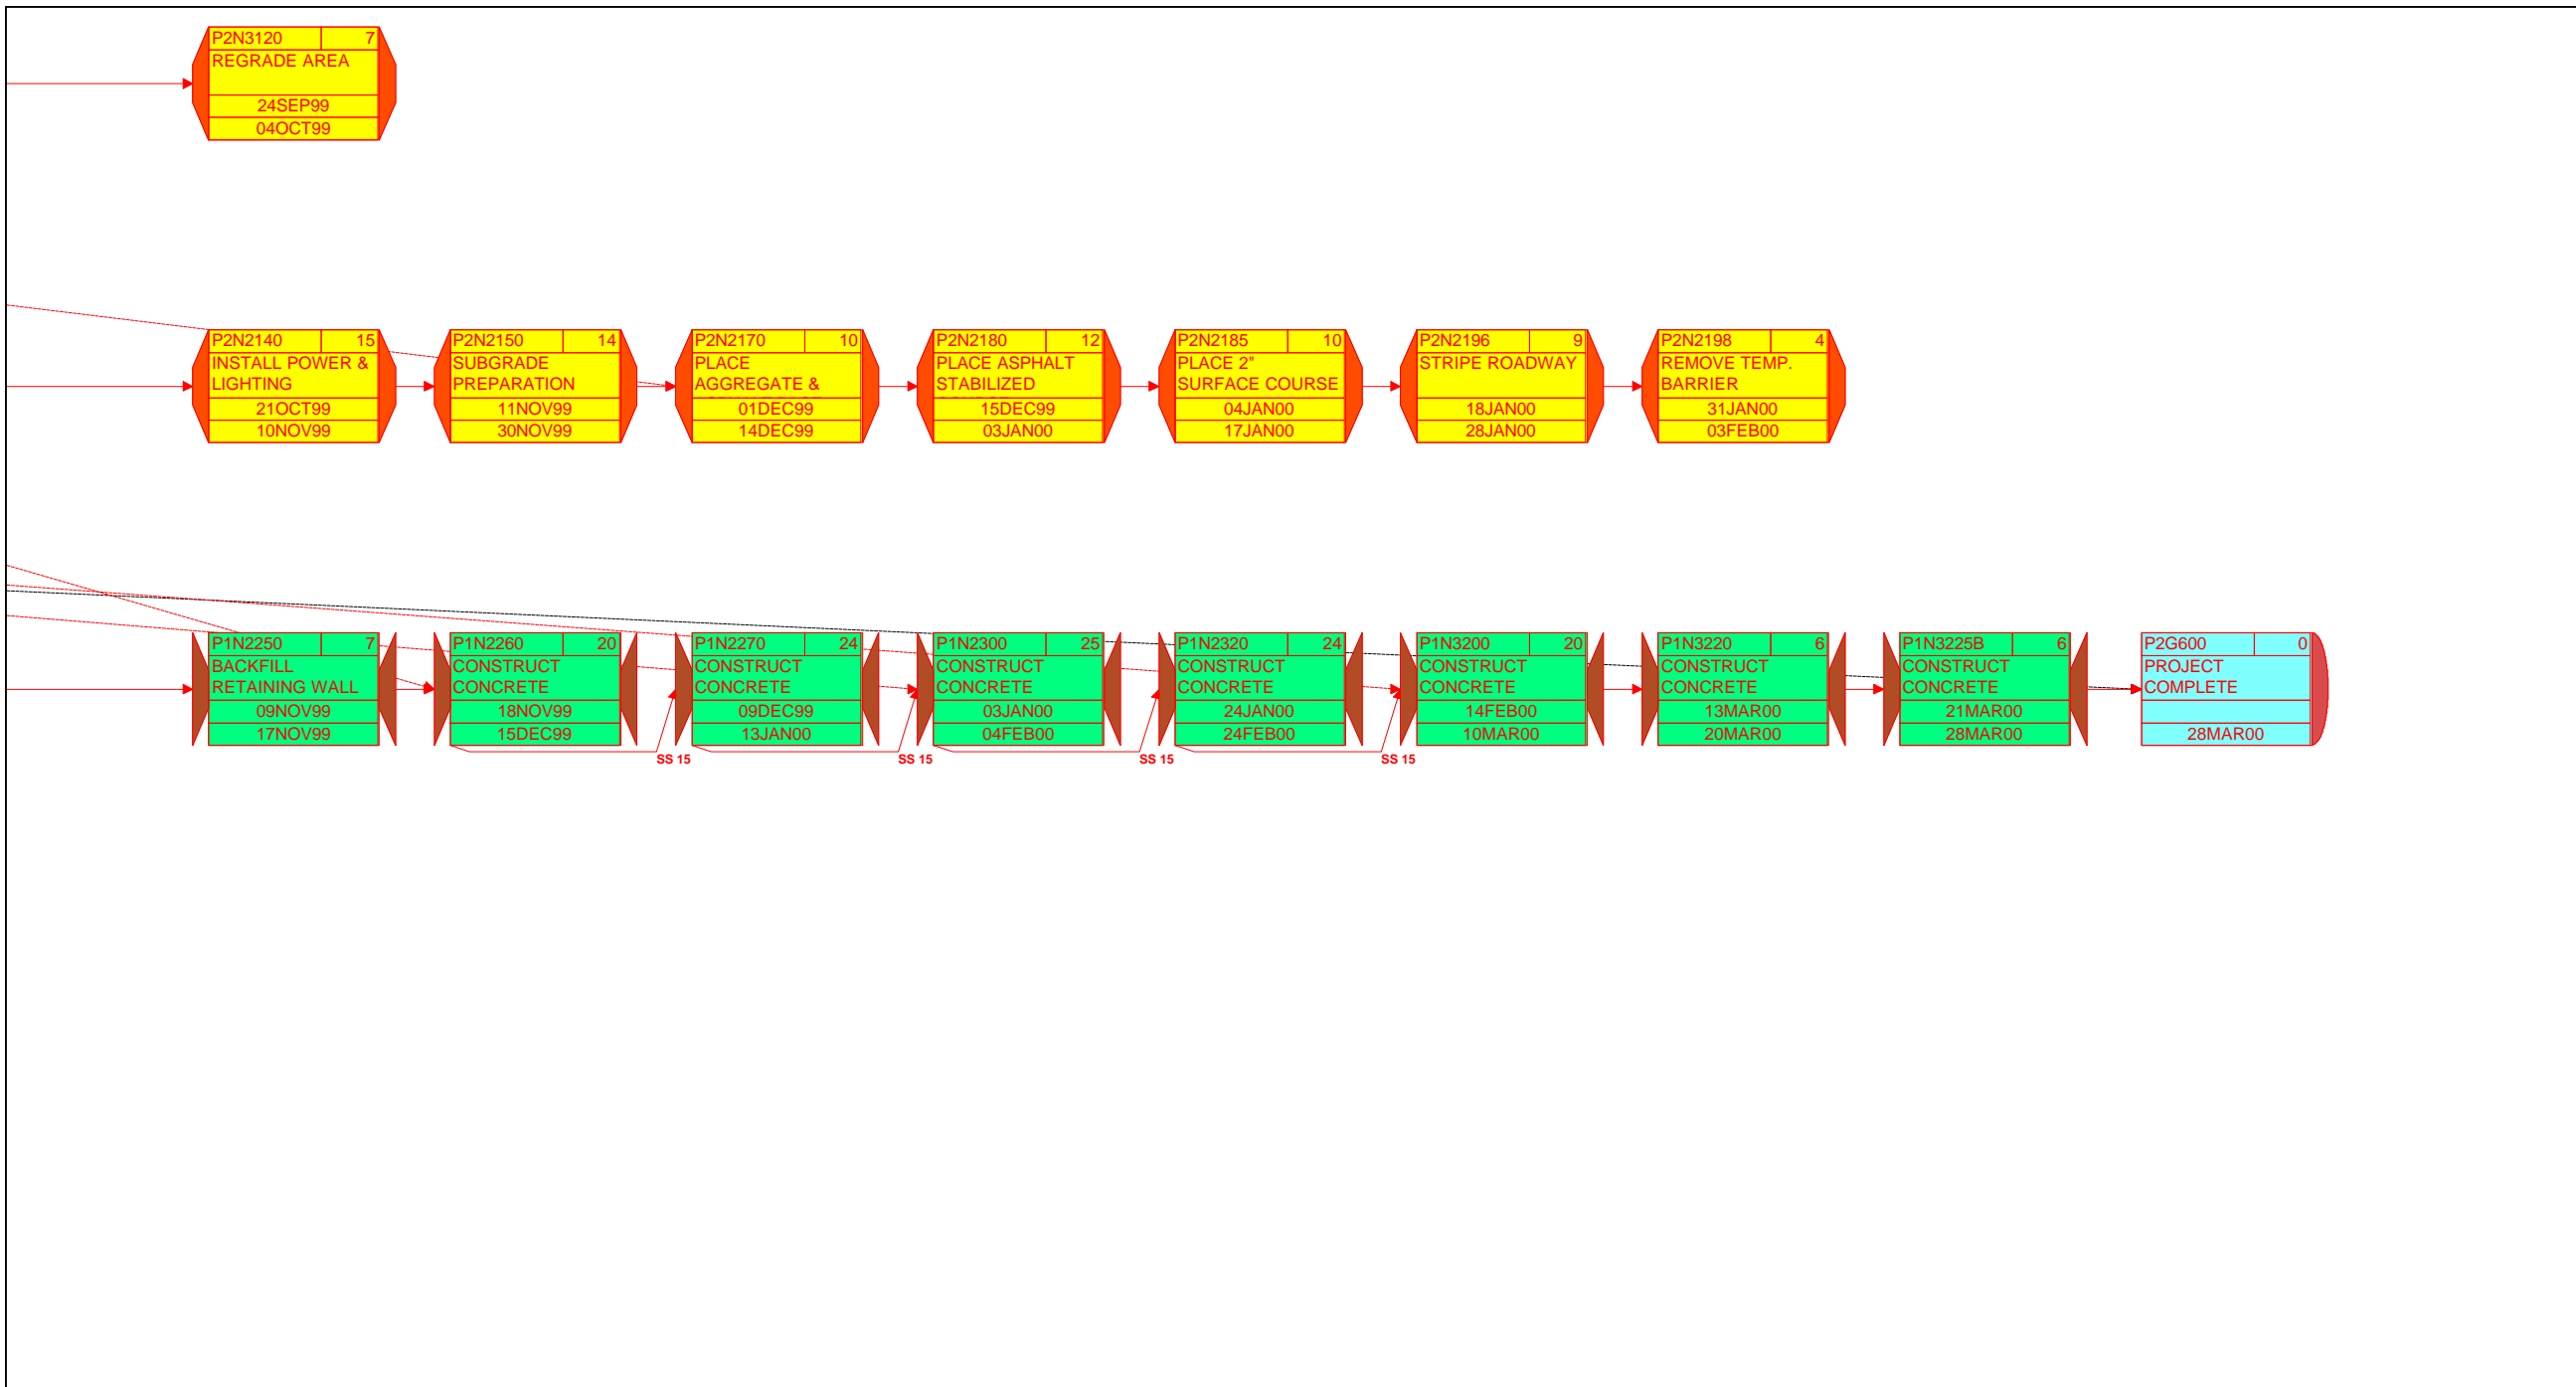

Project Start	24SEP98	ACT	RD
Project Finish	28MAR00	DES	
Data Date	06JUN99	ES	
Run Date	25MAR99	EF	
		—	Driving relationship
		- - -	Nondriving relationship
		█	Critical color

HWY1

C.M. Construction, Inc.  
 Highway Widening  
 Classic Schedule Layout

Sheet 1C of 1C